




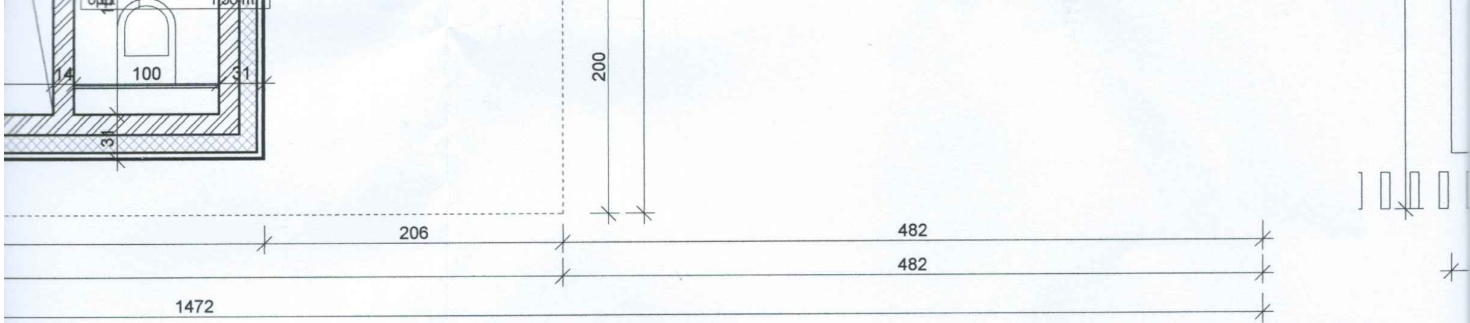


1st
1 : 5

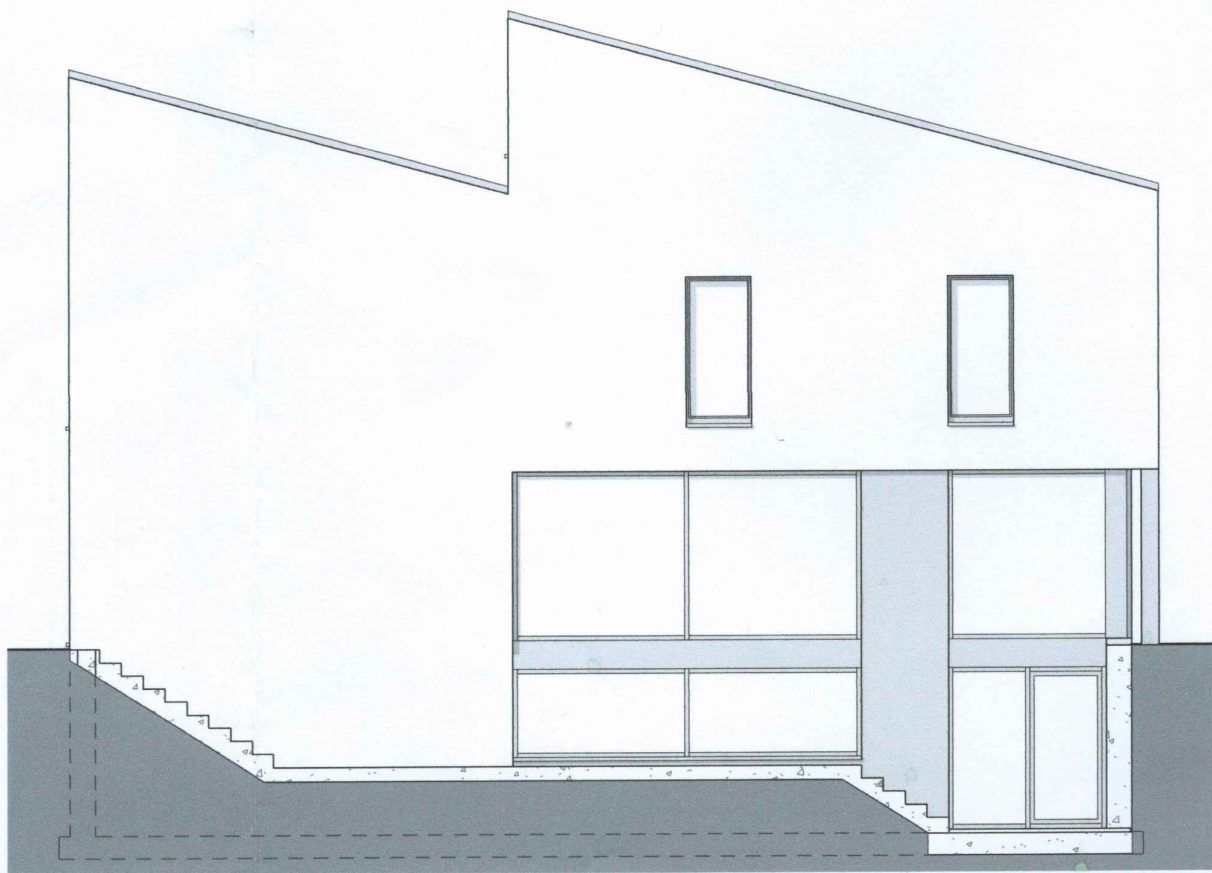

Gevel Links

1 : 100

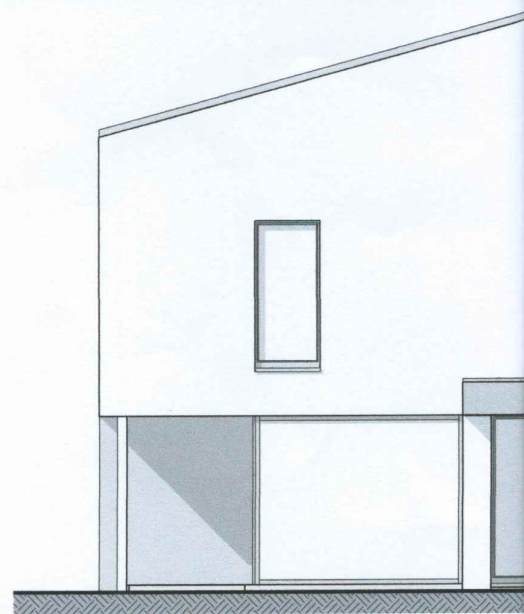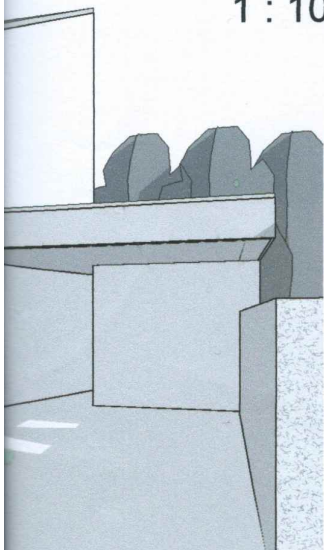

Gevel Rechts

1 : 100