


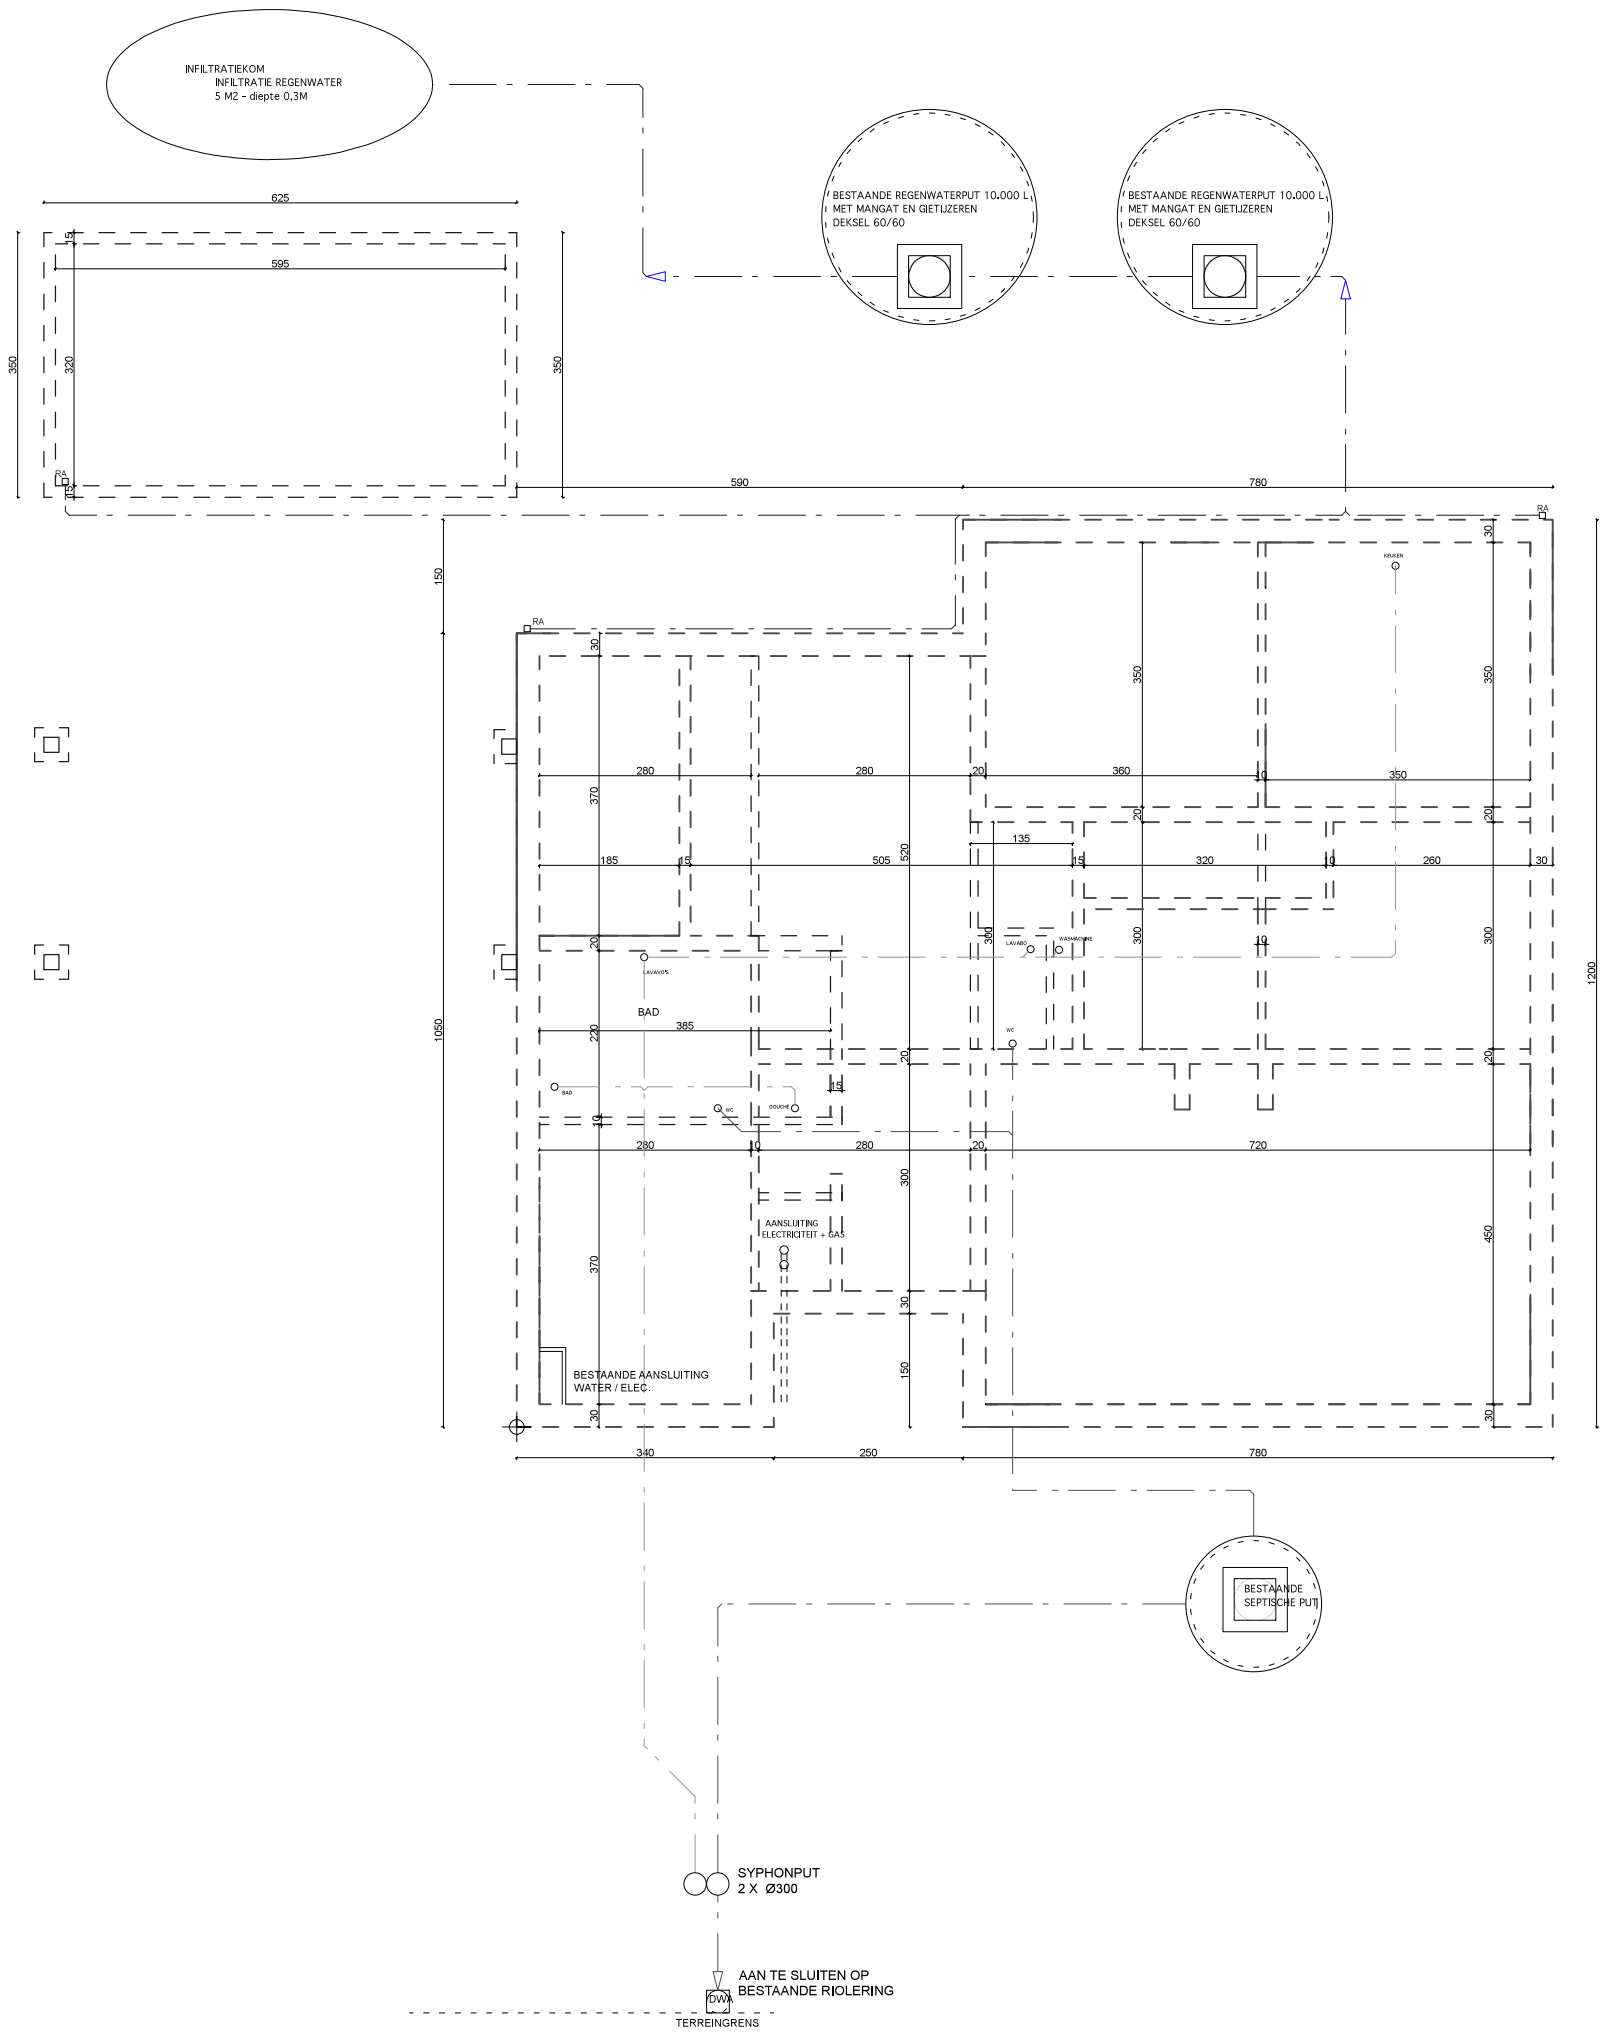

PLAN_NIEUW_FUNDERING RIOLERING

1/100

